


DETAIL NOVÁ HUŤ

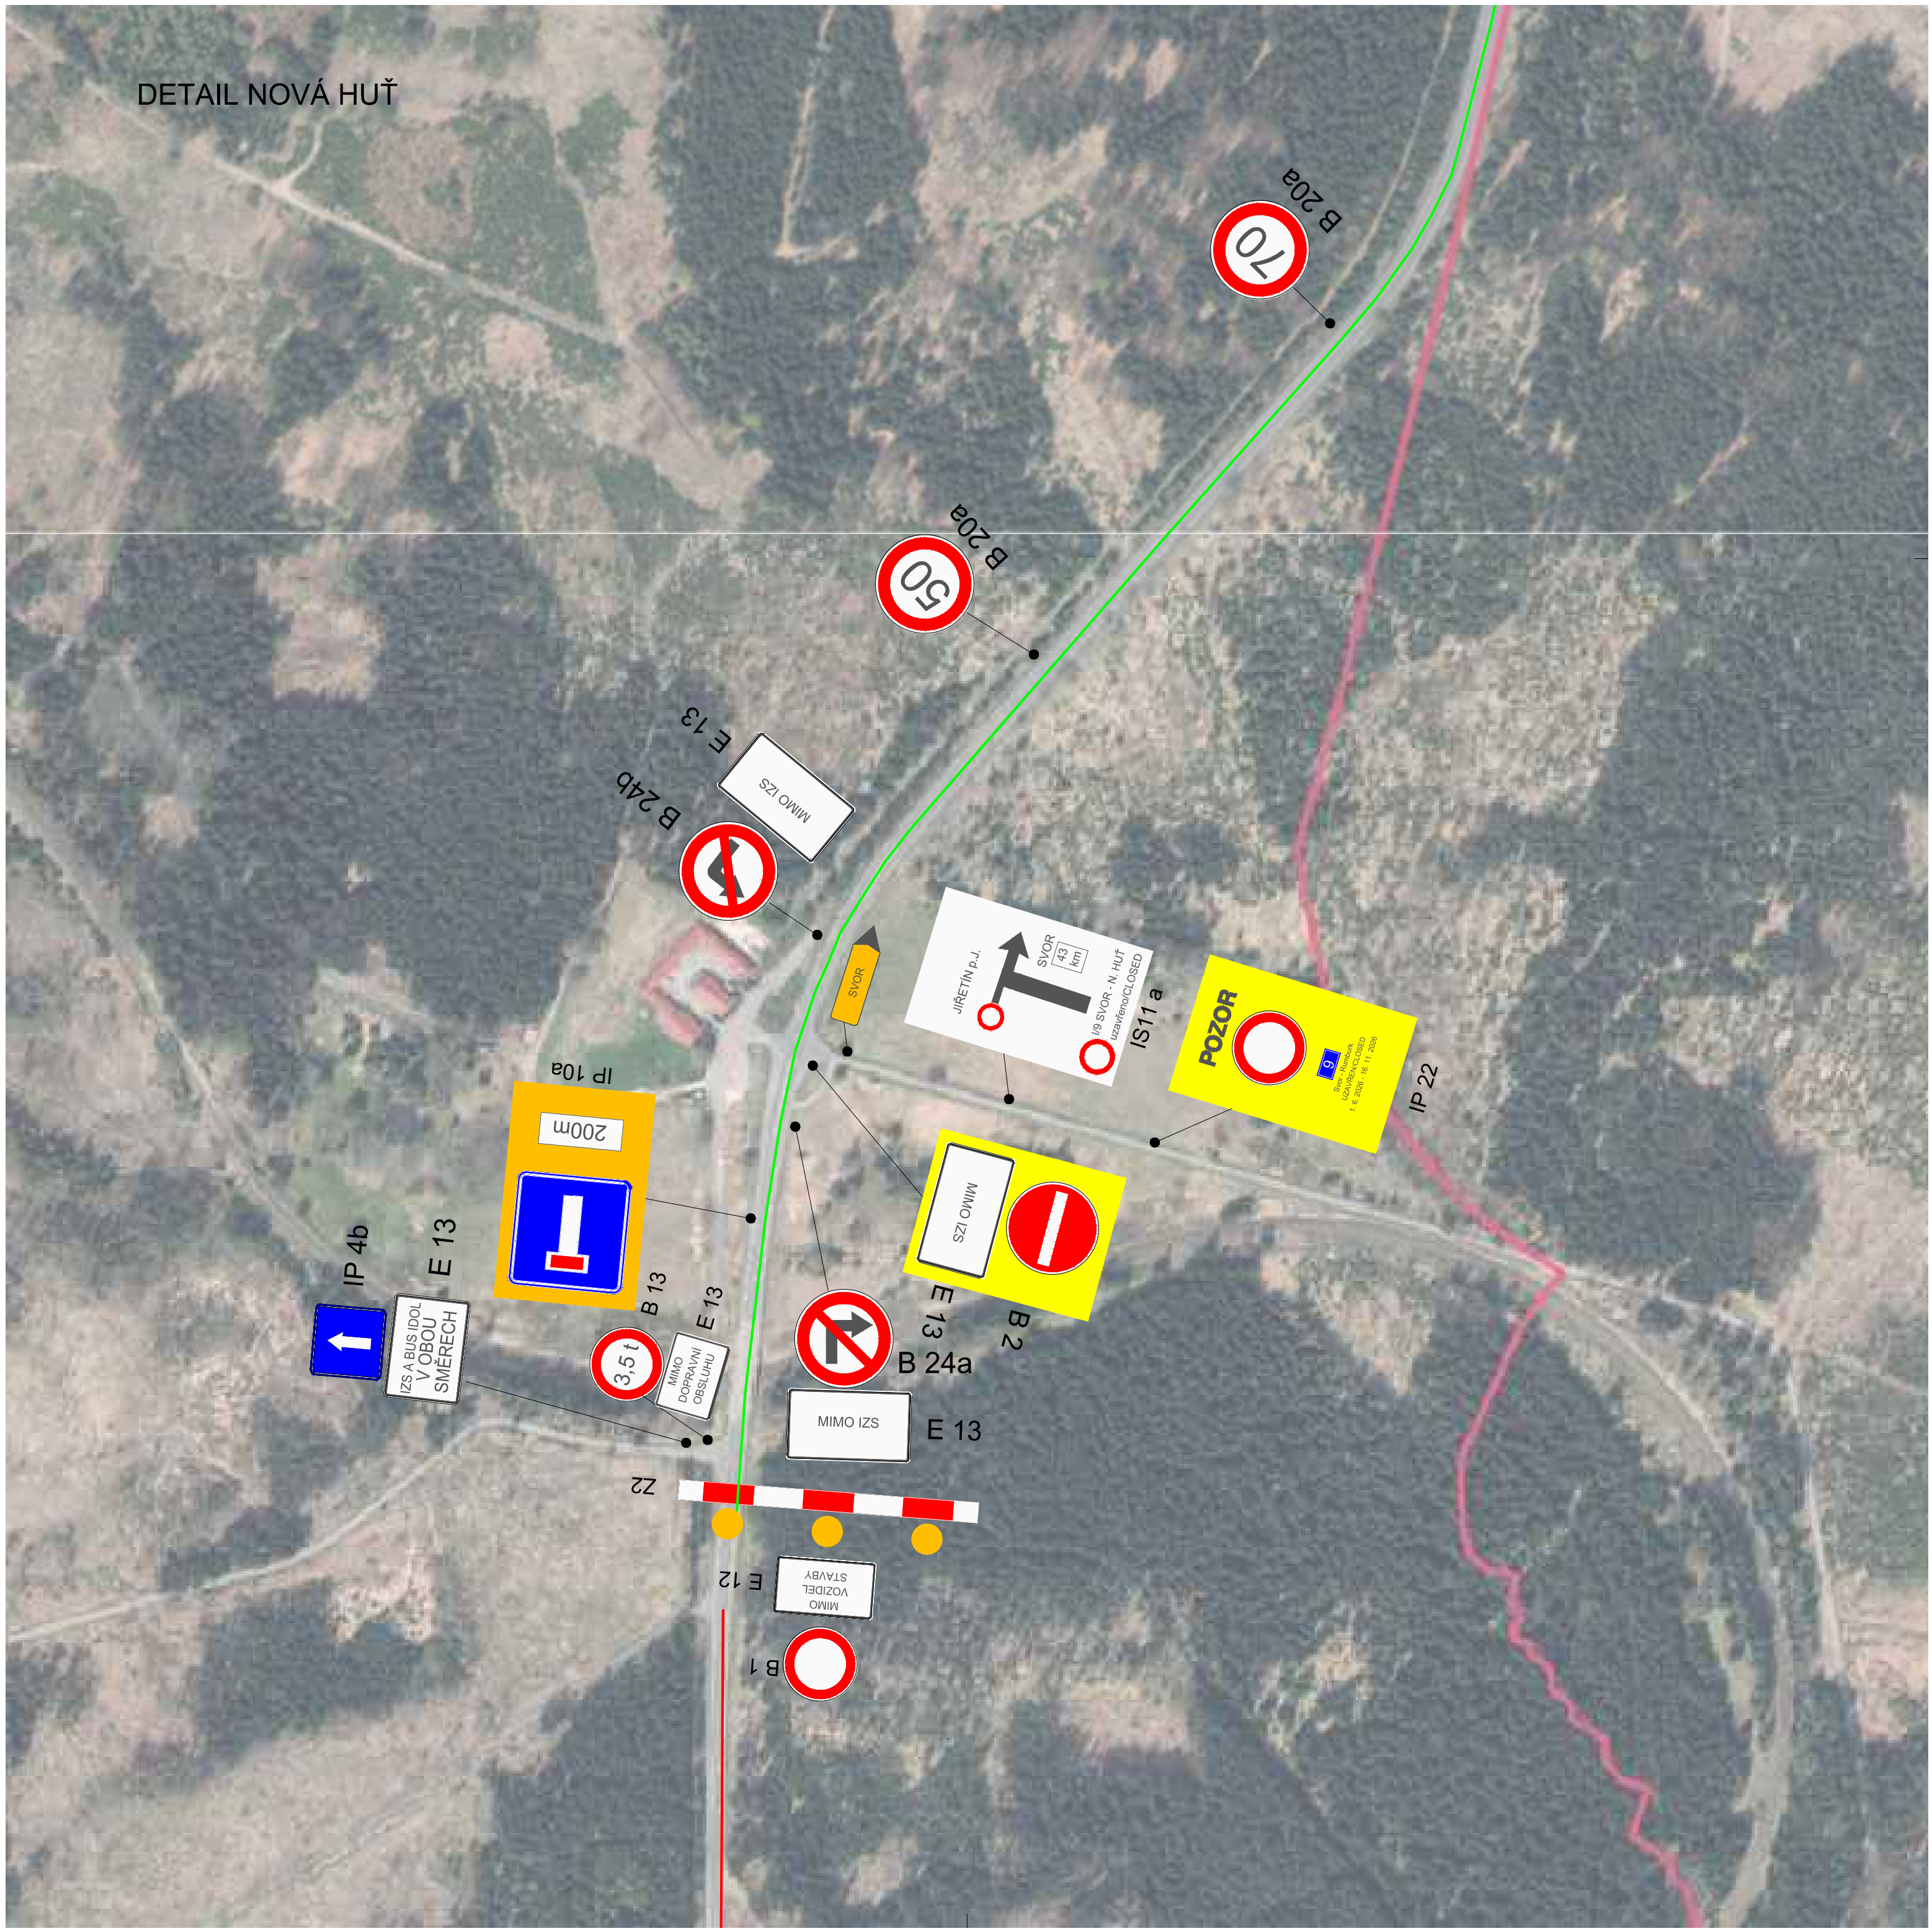

IP 4b
↑
IZS A BUS IDOL
V OBOU
SMĚRECH

IP 10a
200m
[Sign: Blue square with white T-bar]

3,5t
MIMO
DOPRAVNÍ
OBSLUHU

MIMO
VOZIDEL
STAVBY

MIMO IZS
E 13

MIMO IZS
B 24b
E 13

B 24a
E 13
[Sign: No right turn]

MIMO IZS
B 2
E 13
[Sign: No entry]

B 20a
50
[Sign: 50 km/h]

SVOR

JIRETIN p.j.
SVOR 43 km
1/9 SVOR - N. HUŤ
uzavřeno/CLOSED
IS11 a

POZOR
[Sign: Yellow diamond with red circle]

B 20a
70
[Sign: 70 km/h]



B 1
[Sign: Red circle]